





INTERIOR vedere frontala

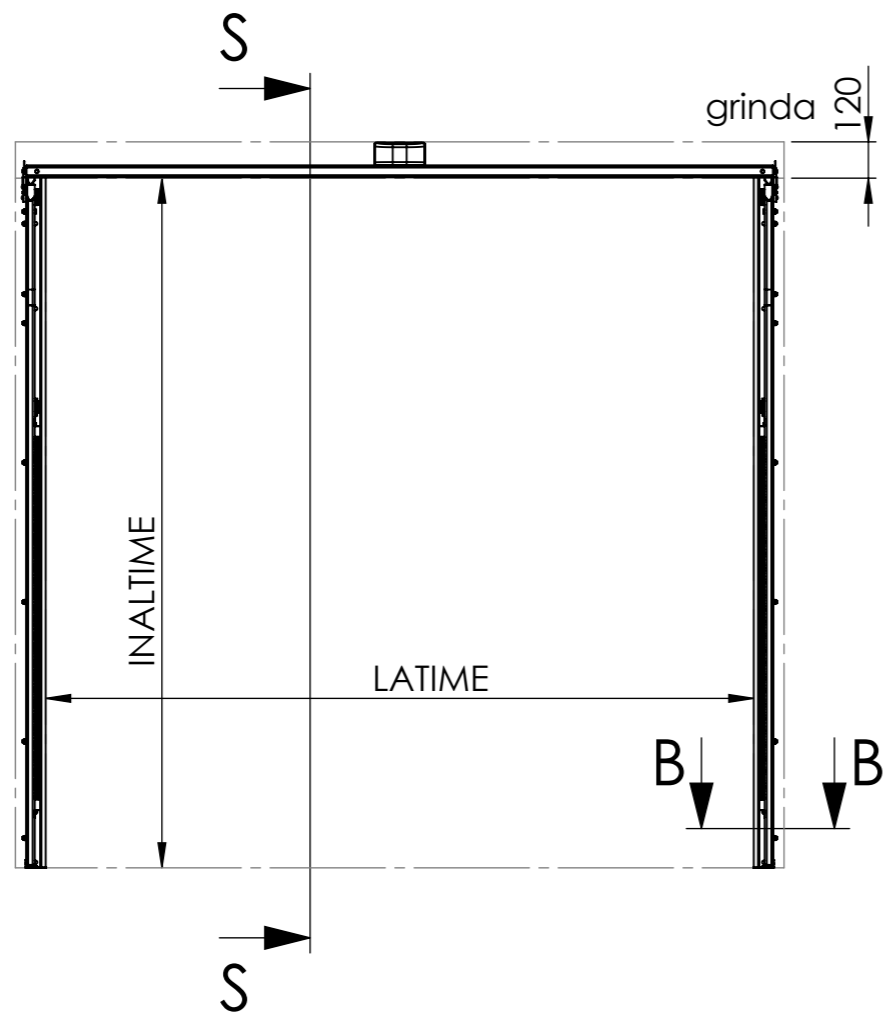


SECTIUNE S-S vedere laterala

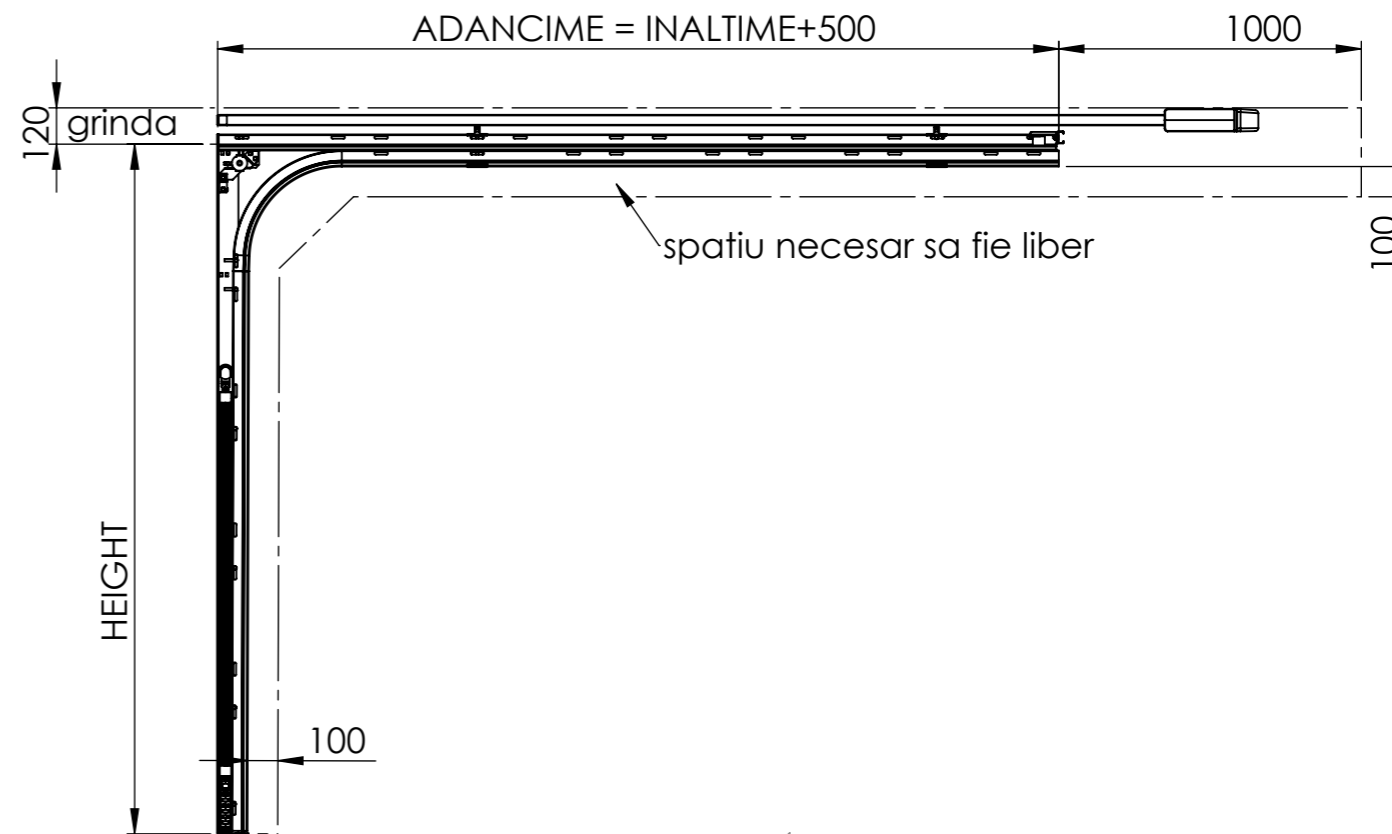

SECTION DETAIL B-B

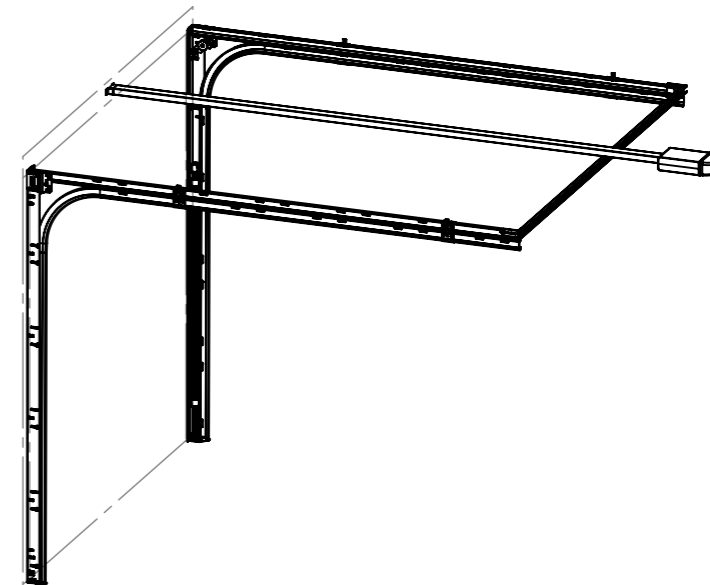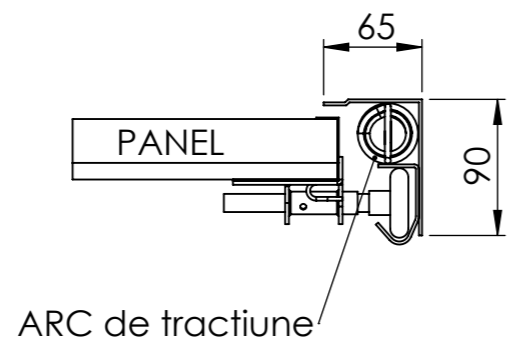

modelul prezentat este pentru o usa
2340 Latime x 2280 Inaltime

	MCAGRUP.RO Soseaua Oltenitei 223, Popesti-Leordeni 077160			DEBURR AND BREAK SHARP EDGES	DO NOT SCALE DRAWING	REVISION
	DRAWN CHKD APPVD MFG Q.A.	NAME SIGNATURE DATE	TITLE: BF-XL manual	DWG NO.: BENEFIT XL	SCALE: 1:50	SHEET 2 OF 2